

## NOTICE

### **THE FIFE COUNCIL (VARIOUS STREETS, CRAIL - 20 MPH SPEED LIMIT)** **EXPERIMENTAL ORDER 2023**

On 21/02/23 Fife Council made the above Order under the Road Traffic Regulation Act 1984 to introduce a 20mph speed limit on A917 Anstruther Road, A917 High Street, A917 St Andrews Road, A917 Westgate, West Green and Temple Crescent, Crail.

A copy of the Order, which is operational from 13/03/23, and drawings showing the affected roads may be inspected, without payment of fee, during normal office hours at Fife Council Headquarters, Fife House, North Street, Glenrothes, KY7 5LT and via public access PCs at your closest library. The documents will also be available online at [www.fife.gov.uk/notices](http://www.fife.gov.uk/notices). Any person wishing to question the validity of the Order or of any provision contained in it on the grounds that it is not within the powers conferred by the Road Traffic Regulation Act 1984, or on the grounds that any requirement of that Act, or of any instrument made under it, has not been complied with in relation to the Order may, within six weeks from 21/02/23, apply to the Court of Session for that purpose.

The Order will be in operation for an experimental period of 18 months. The Council will in due course be considering whether the provisions of the Order should be continued in force indefinitely. Any person may object to the making of the order for the purpose of such indefinite continuation by writing to Traffic Management, Roads & Transportation Service, Bankhead Central, Bankhead Park, Glenrothes, Fife KY7 6GH or by e-mail to [traffic.management@fife.gov.uk](mailto:traffic.management@fife.gov.uk) within a period of 6 months beginning on 13/03/23 or, if the Order is subsequently varied or modified, the latest date on which such variation or modification comes into force.

Any queries regarding the operation of this Order should be directed to Traffic Management, Roads & Transportation Service, Bankhead Central, Bankhead Park, Glenrothes, Fife KY7 6GH or by e-mail to [traffic.management@fife.gov.uk](mailto:traffic.management@fife.gov.uk).

01/03/2023

## STATEMENT

### THE FIFE COUNCIL (VARIOUS STREETS, CRAIL - 20 MPH SPEED LIMIT) EXPERIMENTAL ORDER 2023

#### Statement of Reasons

The Fife Council after consultation with the chief officer of police for the Council's area, consider that it is necessary to introduce a 20 m.p.h speed limit on A917 Anstruther Road, A917 High Street, A917 St Andrews Road, A917 Westgate, West Green and Temple Crescent, Crail for an experimental period of 18 months.

The Order is being promoted in the interests of road safety.

Lindsay Thomson,  
Head of Legal and Democratic Services.

Fife House,  
North Street,  
Glenrothes,  
Fife.  
KY7 5LT

## Order

### THE FIFE COUNCIL (VARIOUS STREETS, CRAIL - 20 MPH SPEED LIMIT) EXPERIMENTAL ORDER 2023

The Fife Council ("the Council"), in exercise of the powers conferred on them by sections 9 and 10 of the Road Traffic Regulation Act 1984 ("the 1984 Act") and of all other enabling powers, and after consultation with the chief officer of police for the Council's area in accordance with Part III of Schedule 9 to the 1984 Act, hereby make the following Order:-

1. This Order may be cited as "The Fife Council (Various Streets, Crail - 20 MPH Speed Limit) Experimental Order 2023 " and shall come into operation on 13<sup>th</sup> day of March Two Thousand and Twenty Three and shall remain in operation for a maximum period of 18 months until 13<sup>th</sup> September 2025.
2. No person shall drive any motor vehicle at a speed exceeding 20 miles per hour on the lengths of road specified in the Schedule to this Order.
3. Nothing in this Order shall apply to any vehicle which falls within regulation 3(4) of the Road Traffic Exemptions (Special Forces) (Variation and Amendment) Regulations 2011 when used in accordance with regulation 3(5) of those Regulations.

Dated this 21<sup>st</sup> day of February, 2023.



Proper Officer of the Council

#### SCHEDULE

A 20 mph speed limit will apply to the entire lengths of the following roads in Crail –

A917 Anstruther Road  
A917 High Street



A917 St Andrews Road  
Temple Crescent

A917 Westgate  
West Green

all as shown delineated in black on drawing numbers TRO22/50/Crail/Exis and TRO22/50/Crail/Prop annexed and signed as relative hereto.



Proper Officer of the Council

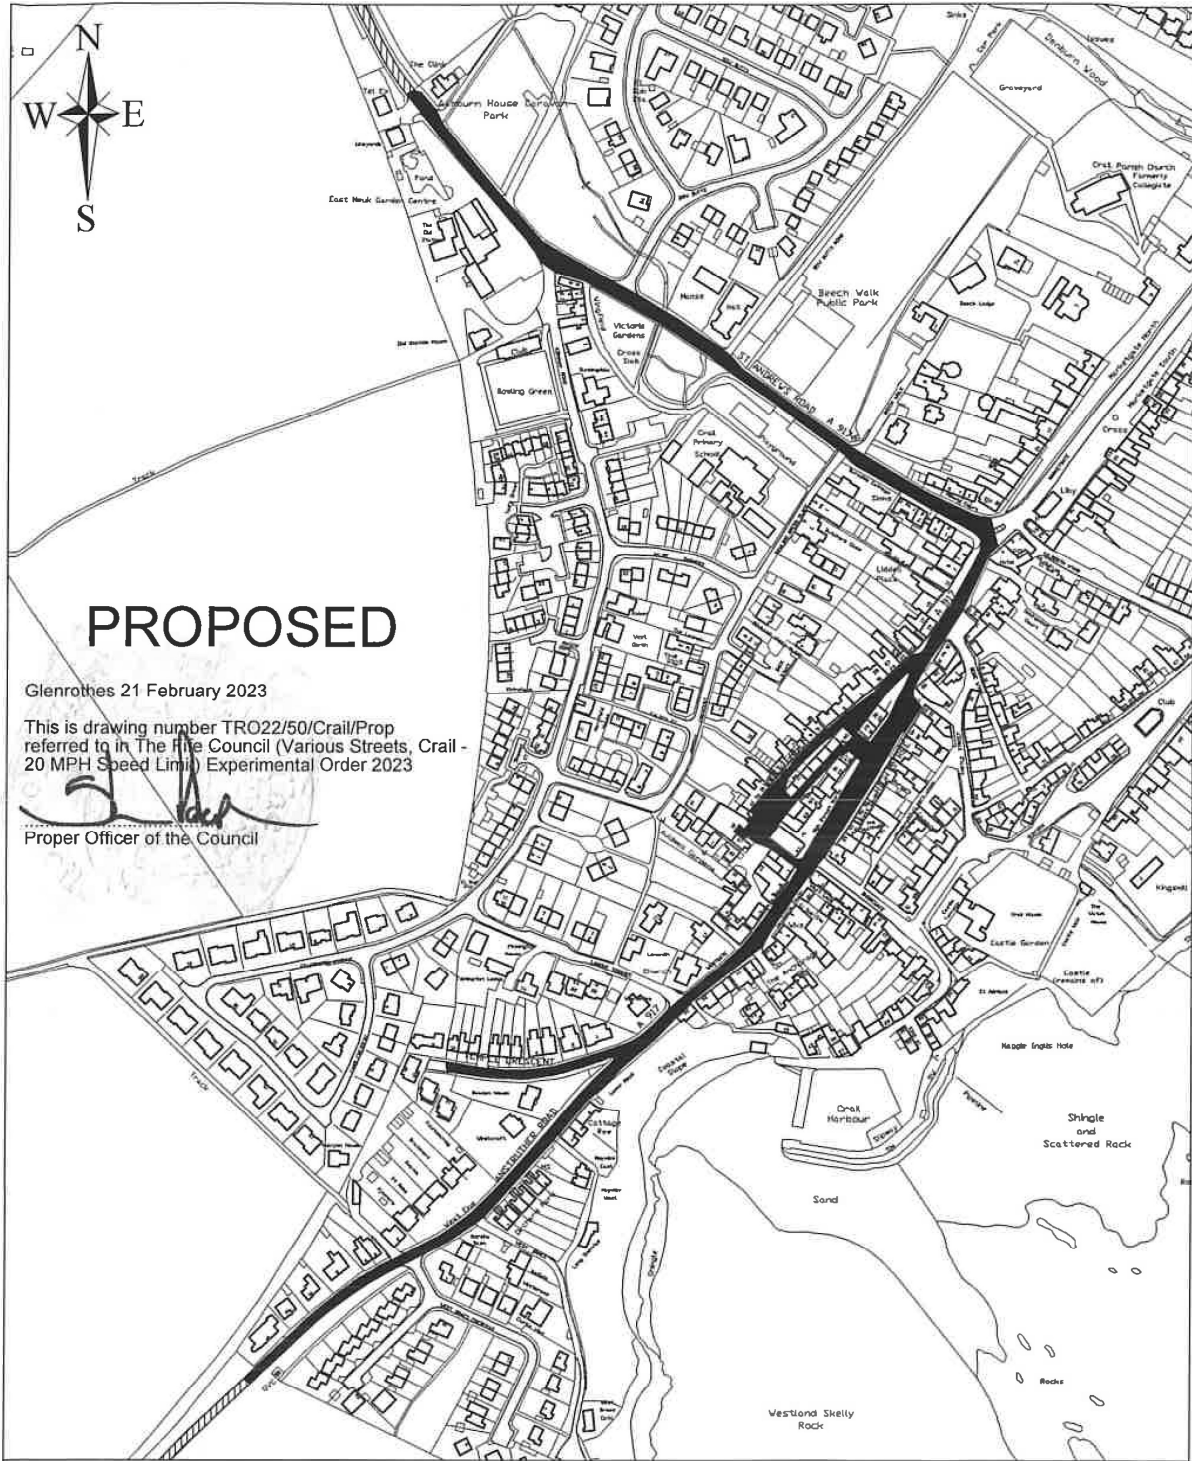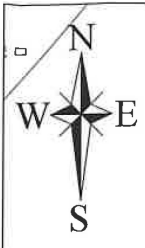



# PROPOSED

Glenrothes 21 February 2023

This is drawing number TRO22/50/Crail/Prop referred to in The Fife Council (Various Streets, Crail - 20 MPH Speed Limit) Experimental Order 2023

*[Signature]*  
Proper Officer of the Council

Reproduced by permission of Ordnance Survey on behalf of HMSO © Crown copyright and database right 2022. All rights reserved. Ordnance Survey Licence number 100023385.


REF	AMENDMENTS					BY	APPV	DATE
<p>KEY:</p> <p> 60mph       20mph</p>								
DESIGNED	EM	DRAWN	EM	CHECKED	LC	APPROVED	LC	DATE
								2022
<p>Executive Director Enterprise and Environment - KEN GOURLAY</p>								



ASSETS,  
TRANSPORTATION and  
ENVIRONMENT

A917 Crail  
Proposed 20mph ETRD

SCALE    NTS                      DRAWING No.    TRO22/50/Crail/Prop

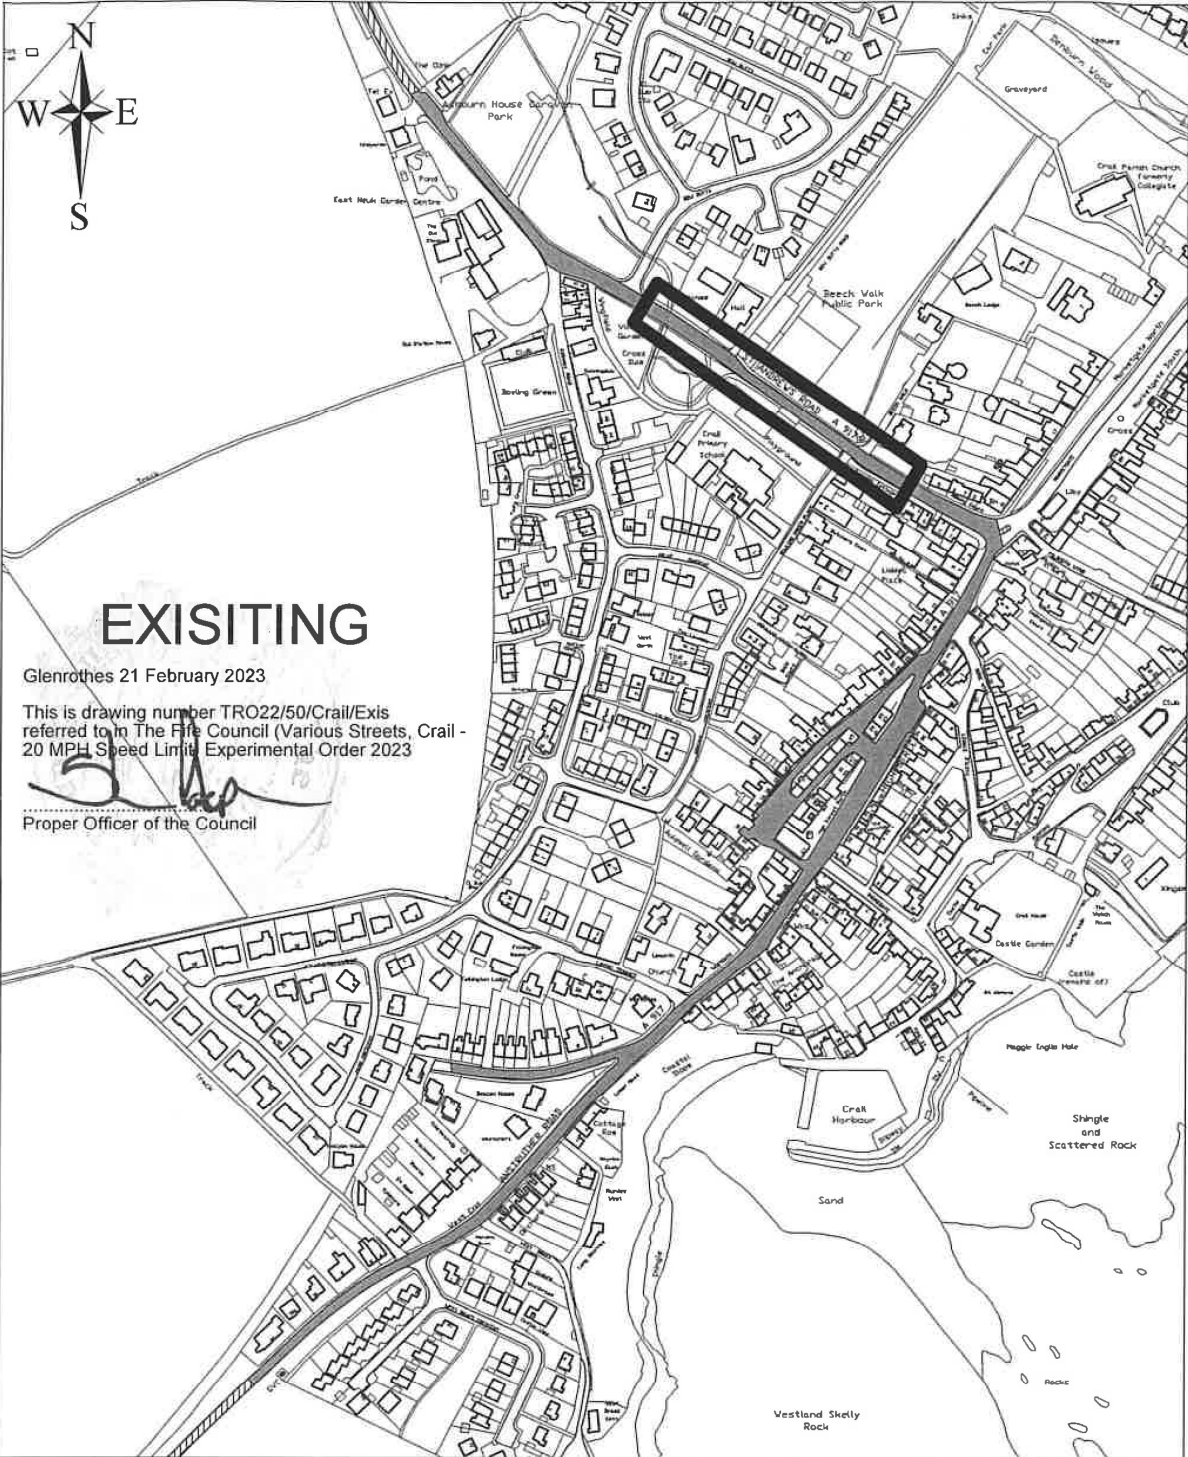




# EXISTING

Glenrothes 21 February 2023

This is drawing number TRO22/50/Crail/Exis referred to in The Fife Council (Various Streets, Crail - 20 MPH Speed Limit) Experimental Order 2023

*[Signature]*  
Proper Officer of the Council

Reproduced by permission of Ordnance Survey on behalf of HMSO © Crown copyright and database right 2022. All rights reserved. Ordnance Survey Licence number 100023385.

REF	AMENDMENTS	BY	APPROVED	DATE				
<p>KEY:</p> <p>  60mph                30mph                P/T 20mph         </p>								
DESIGNED	EM	DRAWN	EM	CHECKED	LC	APPROVED	LC	DATE
								2022
Executive Director Enterprise and Environment - KEN GOURLAY								



ASSETS,  
TRANSPORTATION and  
ENVIRONMENT

A917 Crail  
Proposed 20mph ETRD

SCALE    NTS

DRAWING No    TRO22/50/Crail/Exis