



A919 Main Street Guardbridge

Prepared By:

Created Date: 17 November 2021

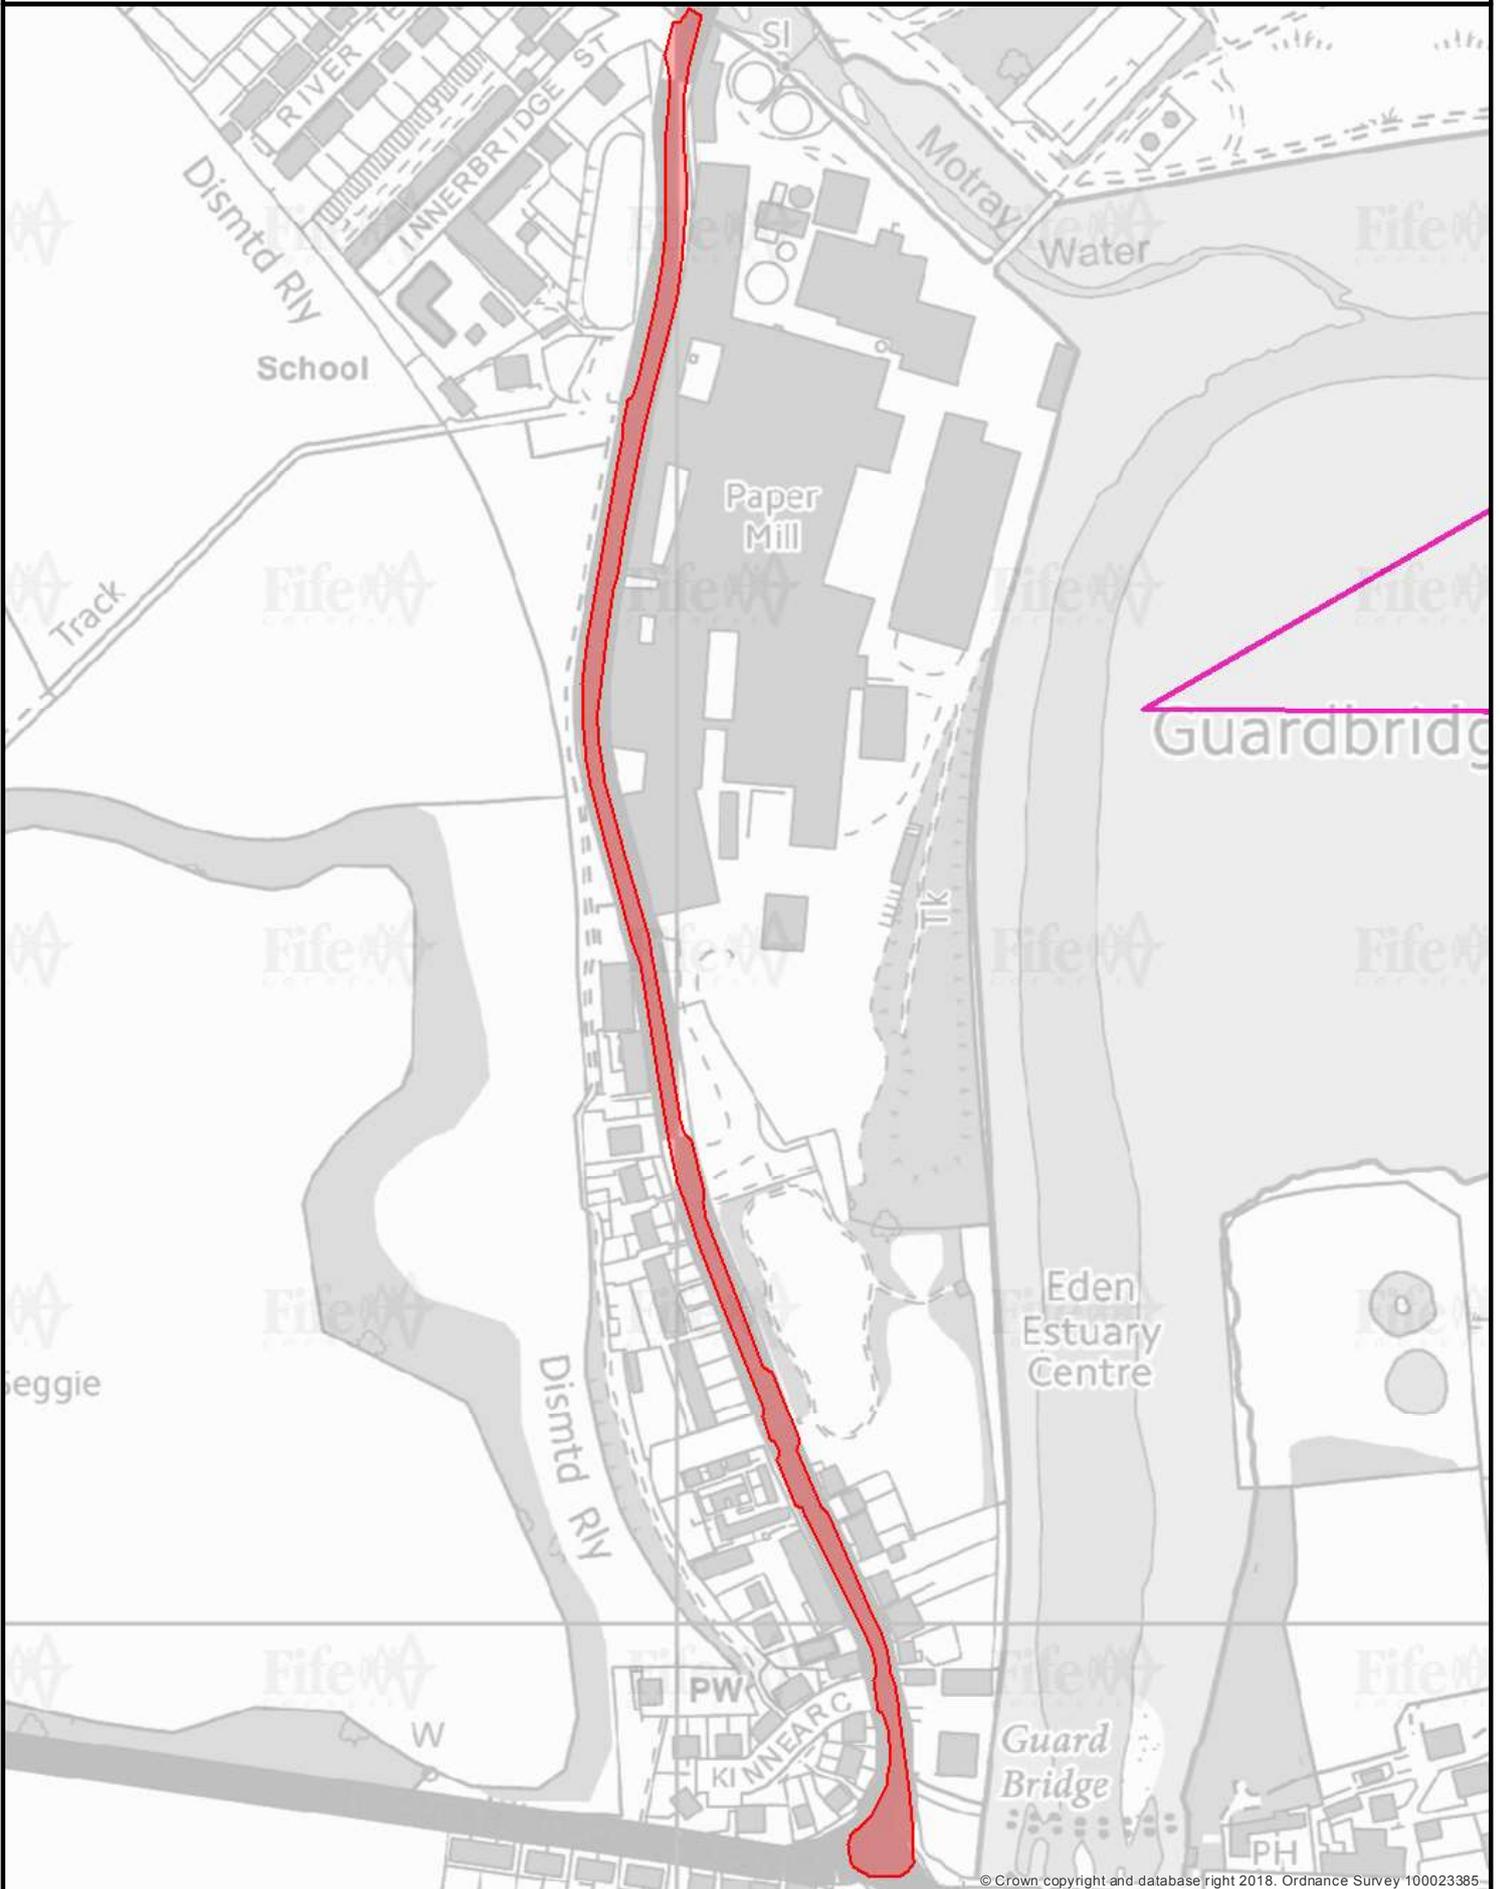

© Crown copyright and database right 2018. Ordnance Survey 100023385.

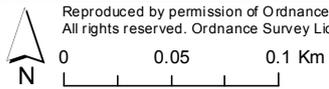

Reproduced by permission of Ordnance Survey on behalf of HMSO. © Crown copyright and database right 2021. All rights reserved. Ordnance Survey Licence number 100023385. Aerial Photography © copyright Getmapping.

