


# A915 Standing Stone Road - Lighting Scheme Phase 2 of 2

Prepared By:

Created Date: 06 March 2020

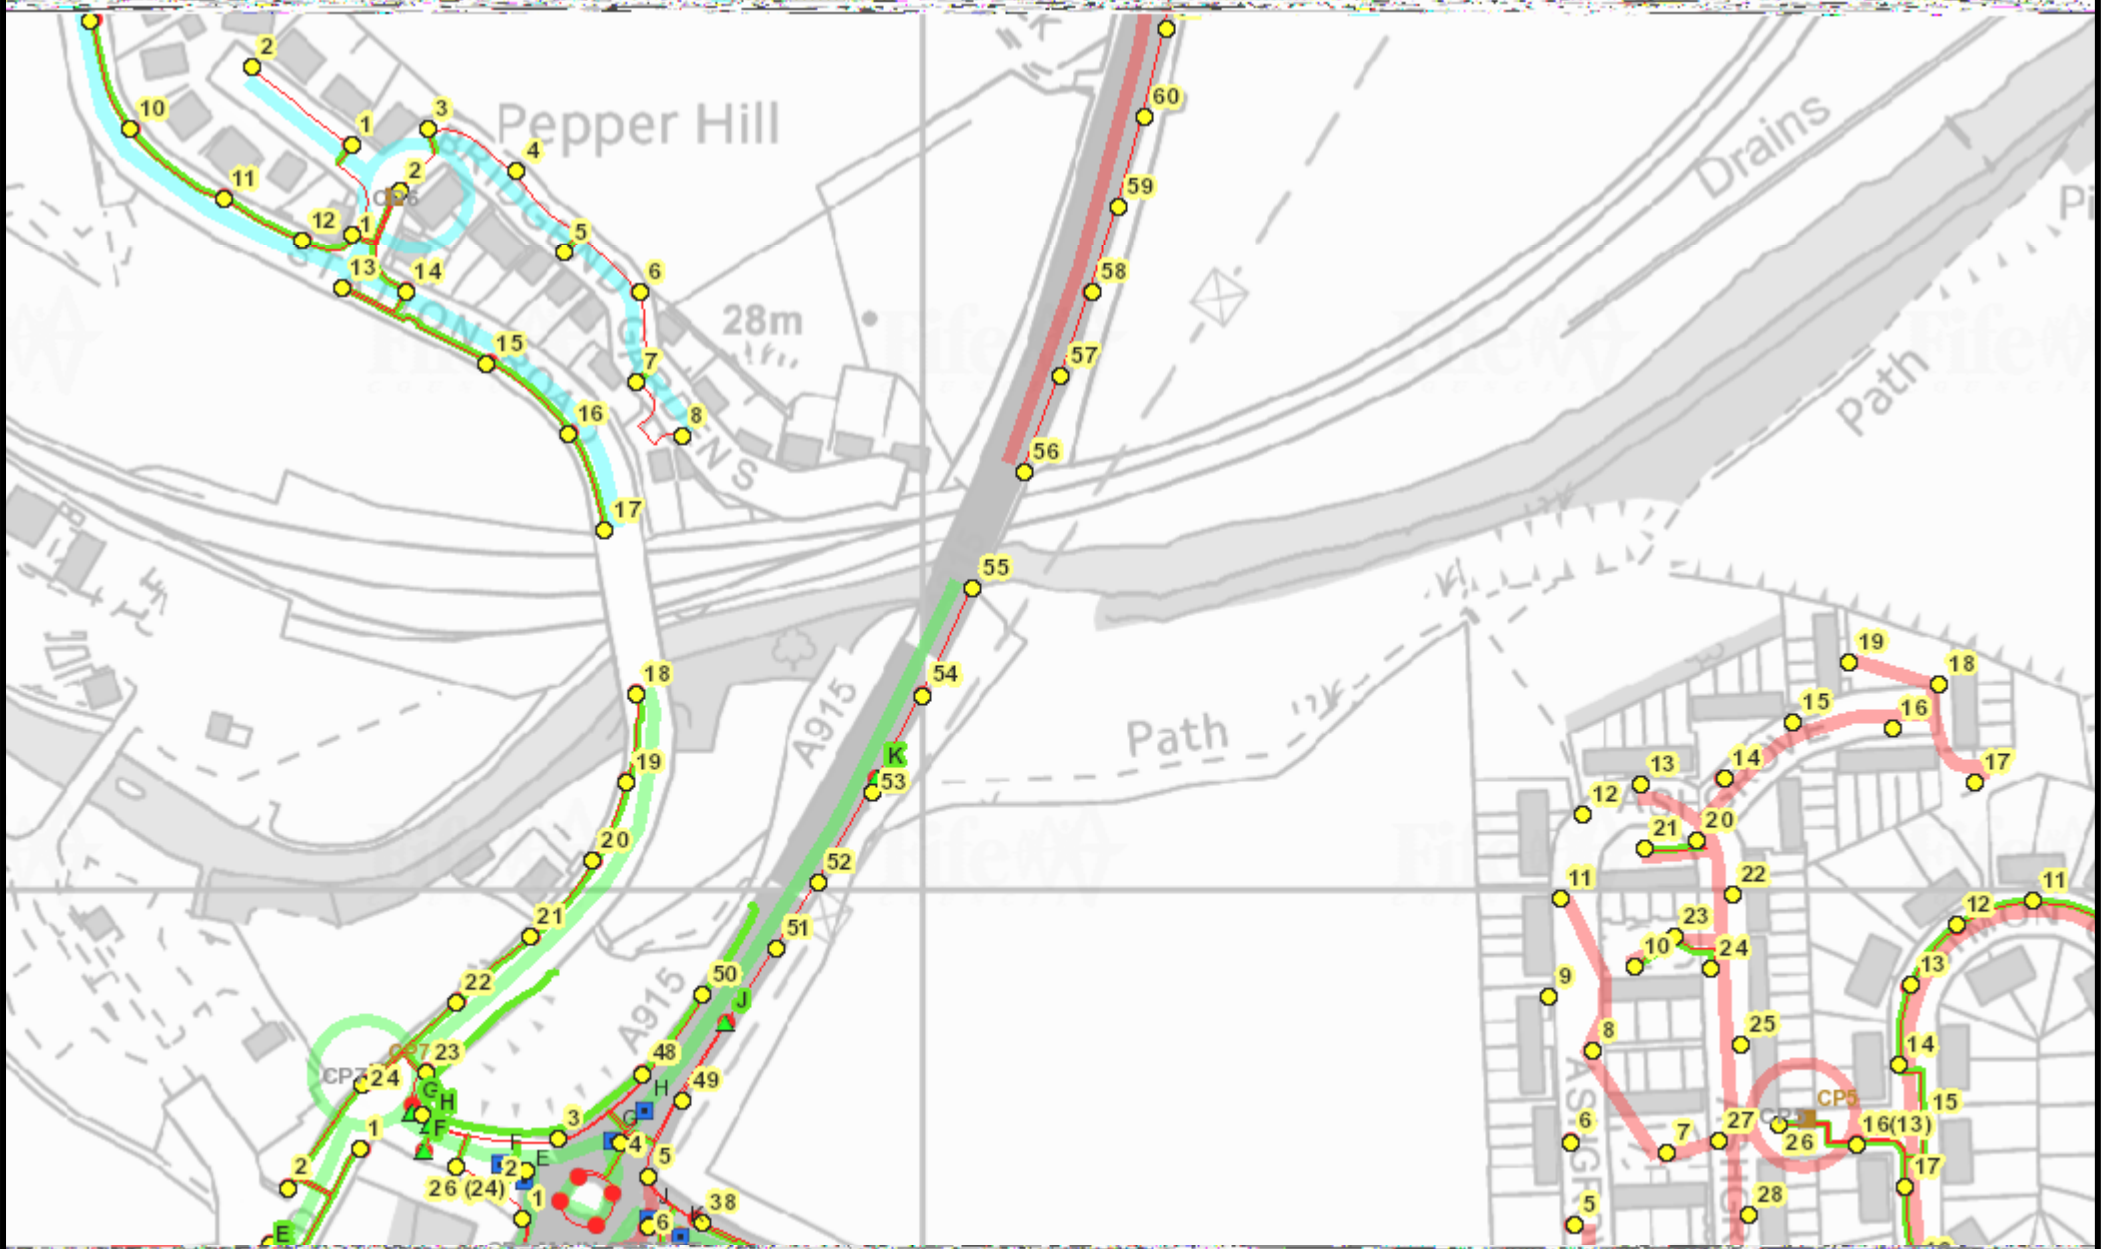

Ordnance Survey

Reproduced by permission of Ordnance Survey on behalf of HMSO. © Crown copyright and database right 2020. All rights reserved. Ordnance Survey Licence number 100023385. Aerial Photography © copyright Getmapping.

